


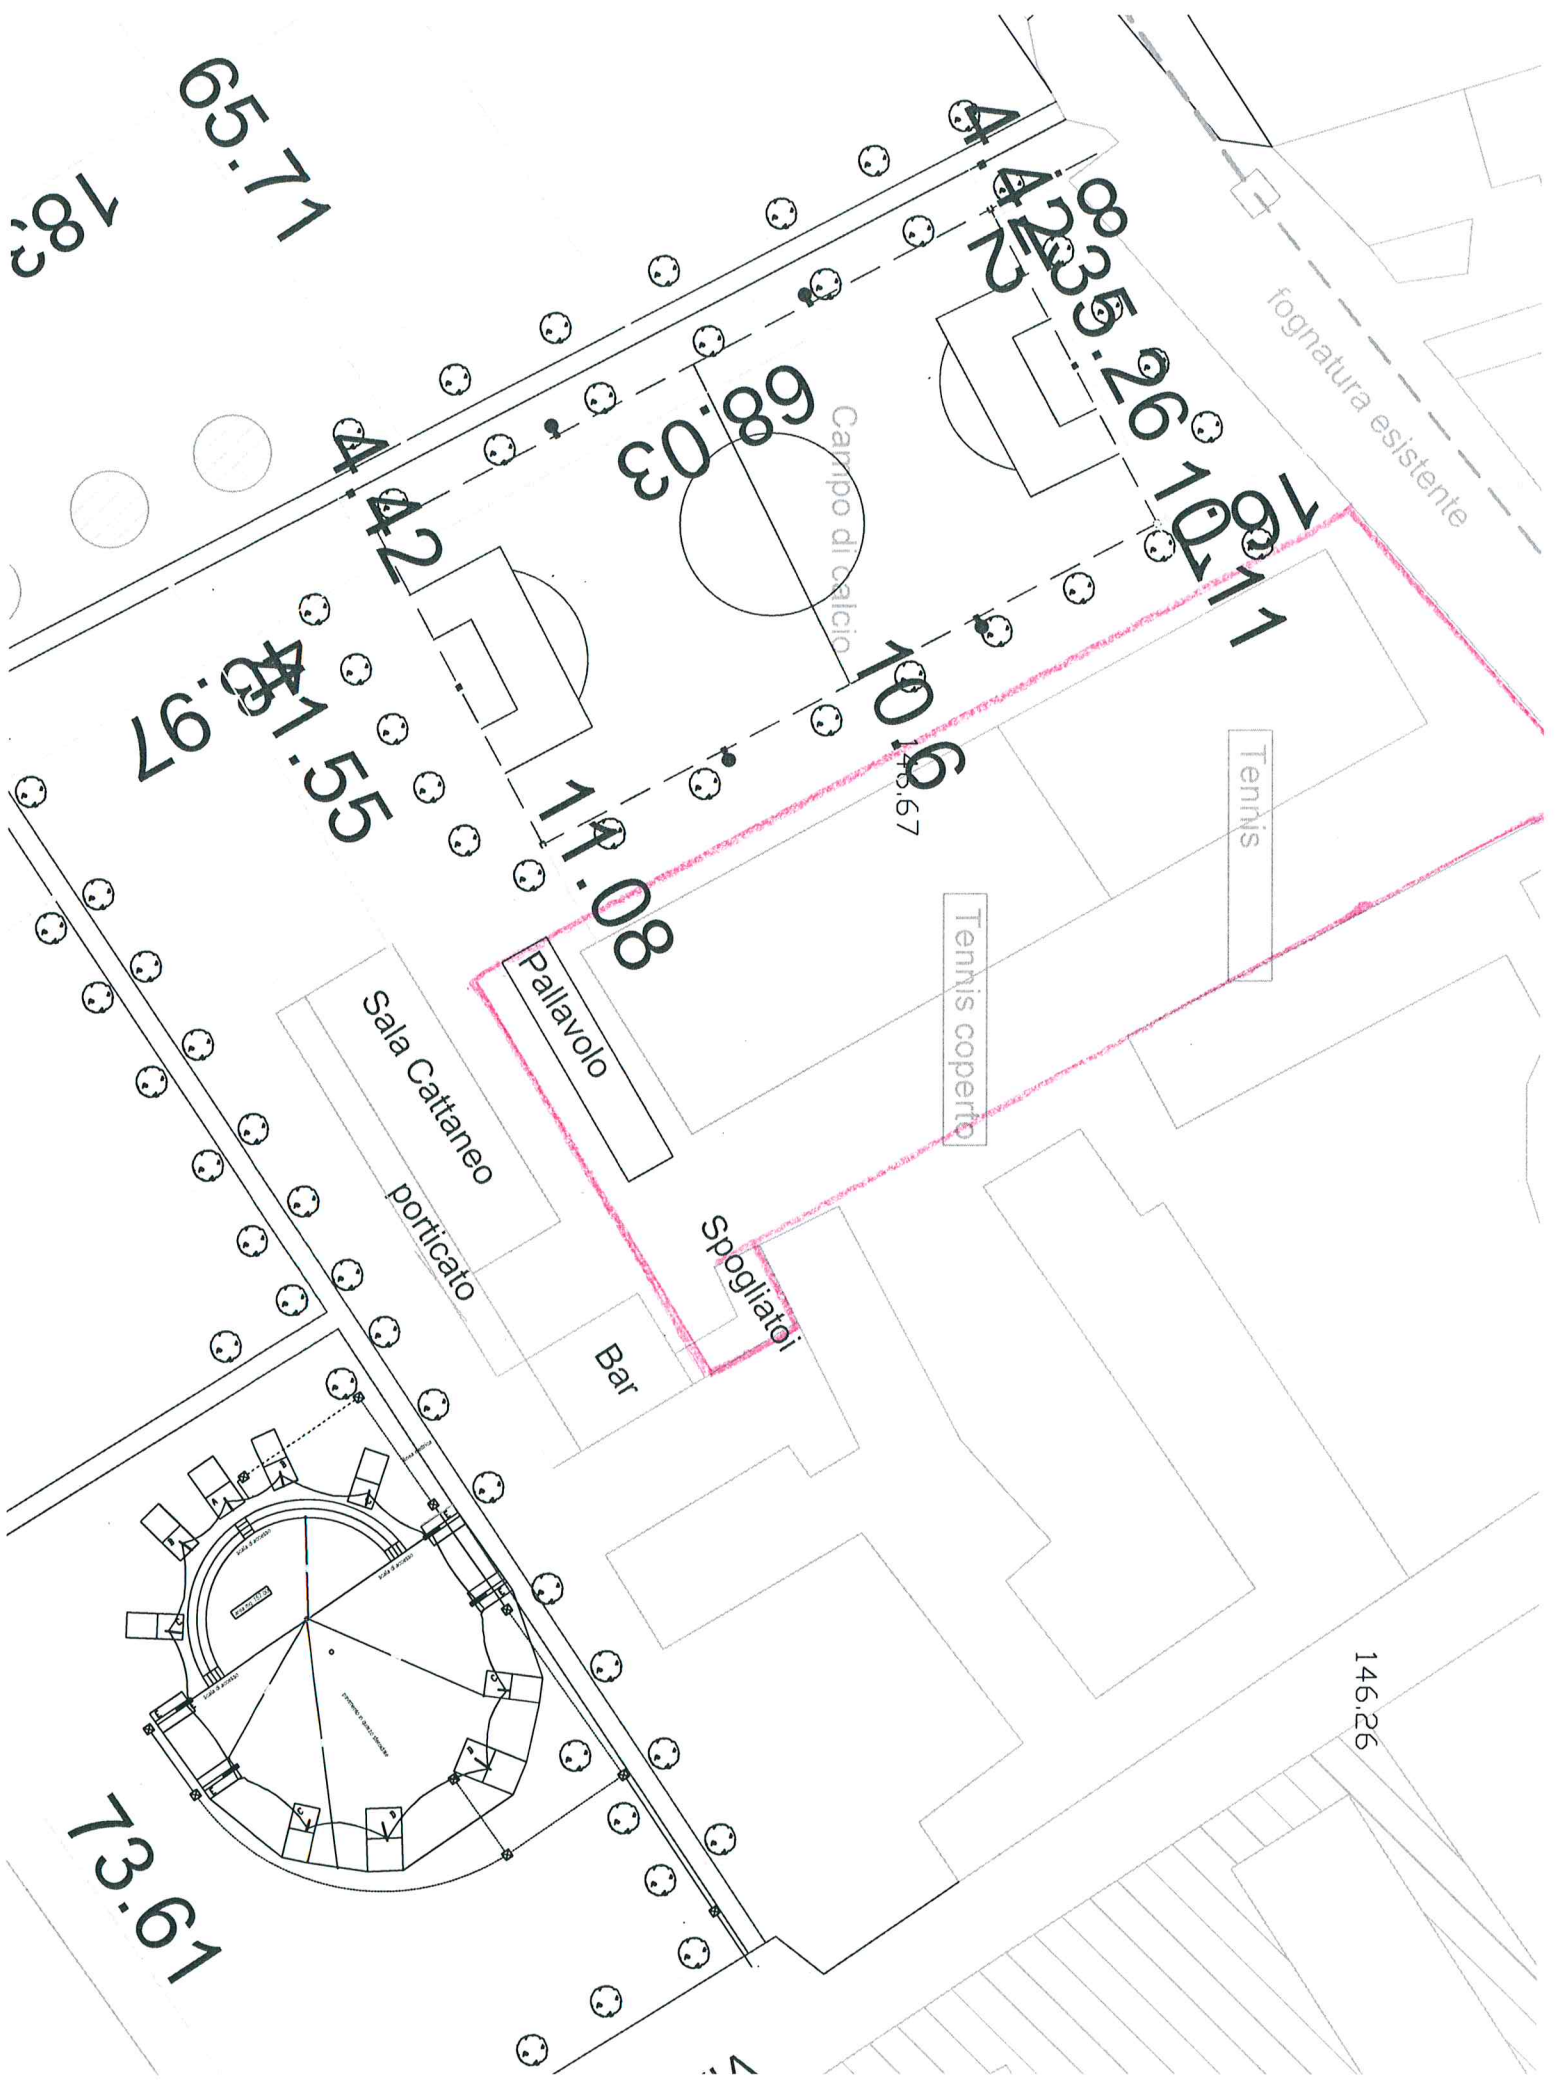

183
65.71

83.26
42.2

60.03
Campo di calcio

fognatura esistente

Tennis

Tennis coperto

Pallavolo

Sala Cattaneo
porticato

Bar

Spogliatoi

146.26

73.61

26.97
41.55

11.08

10.6
146.67

16.1
10.7